


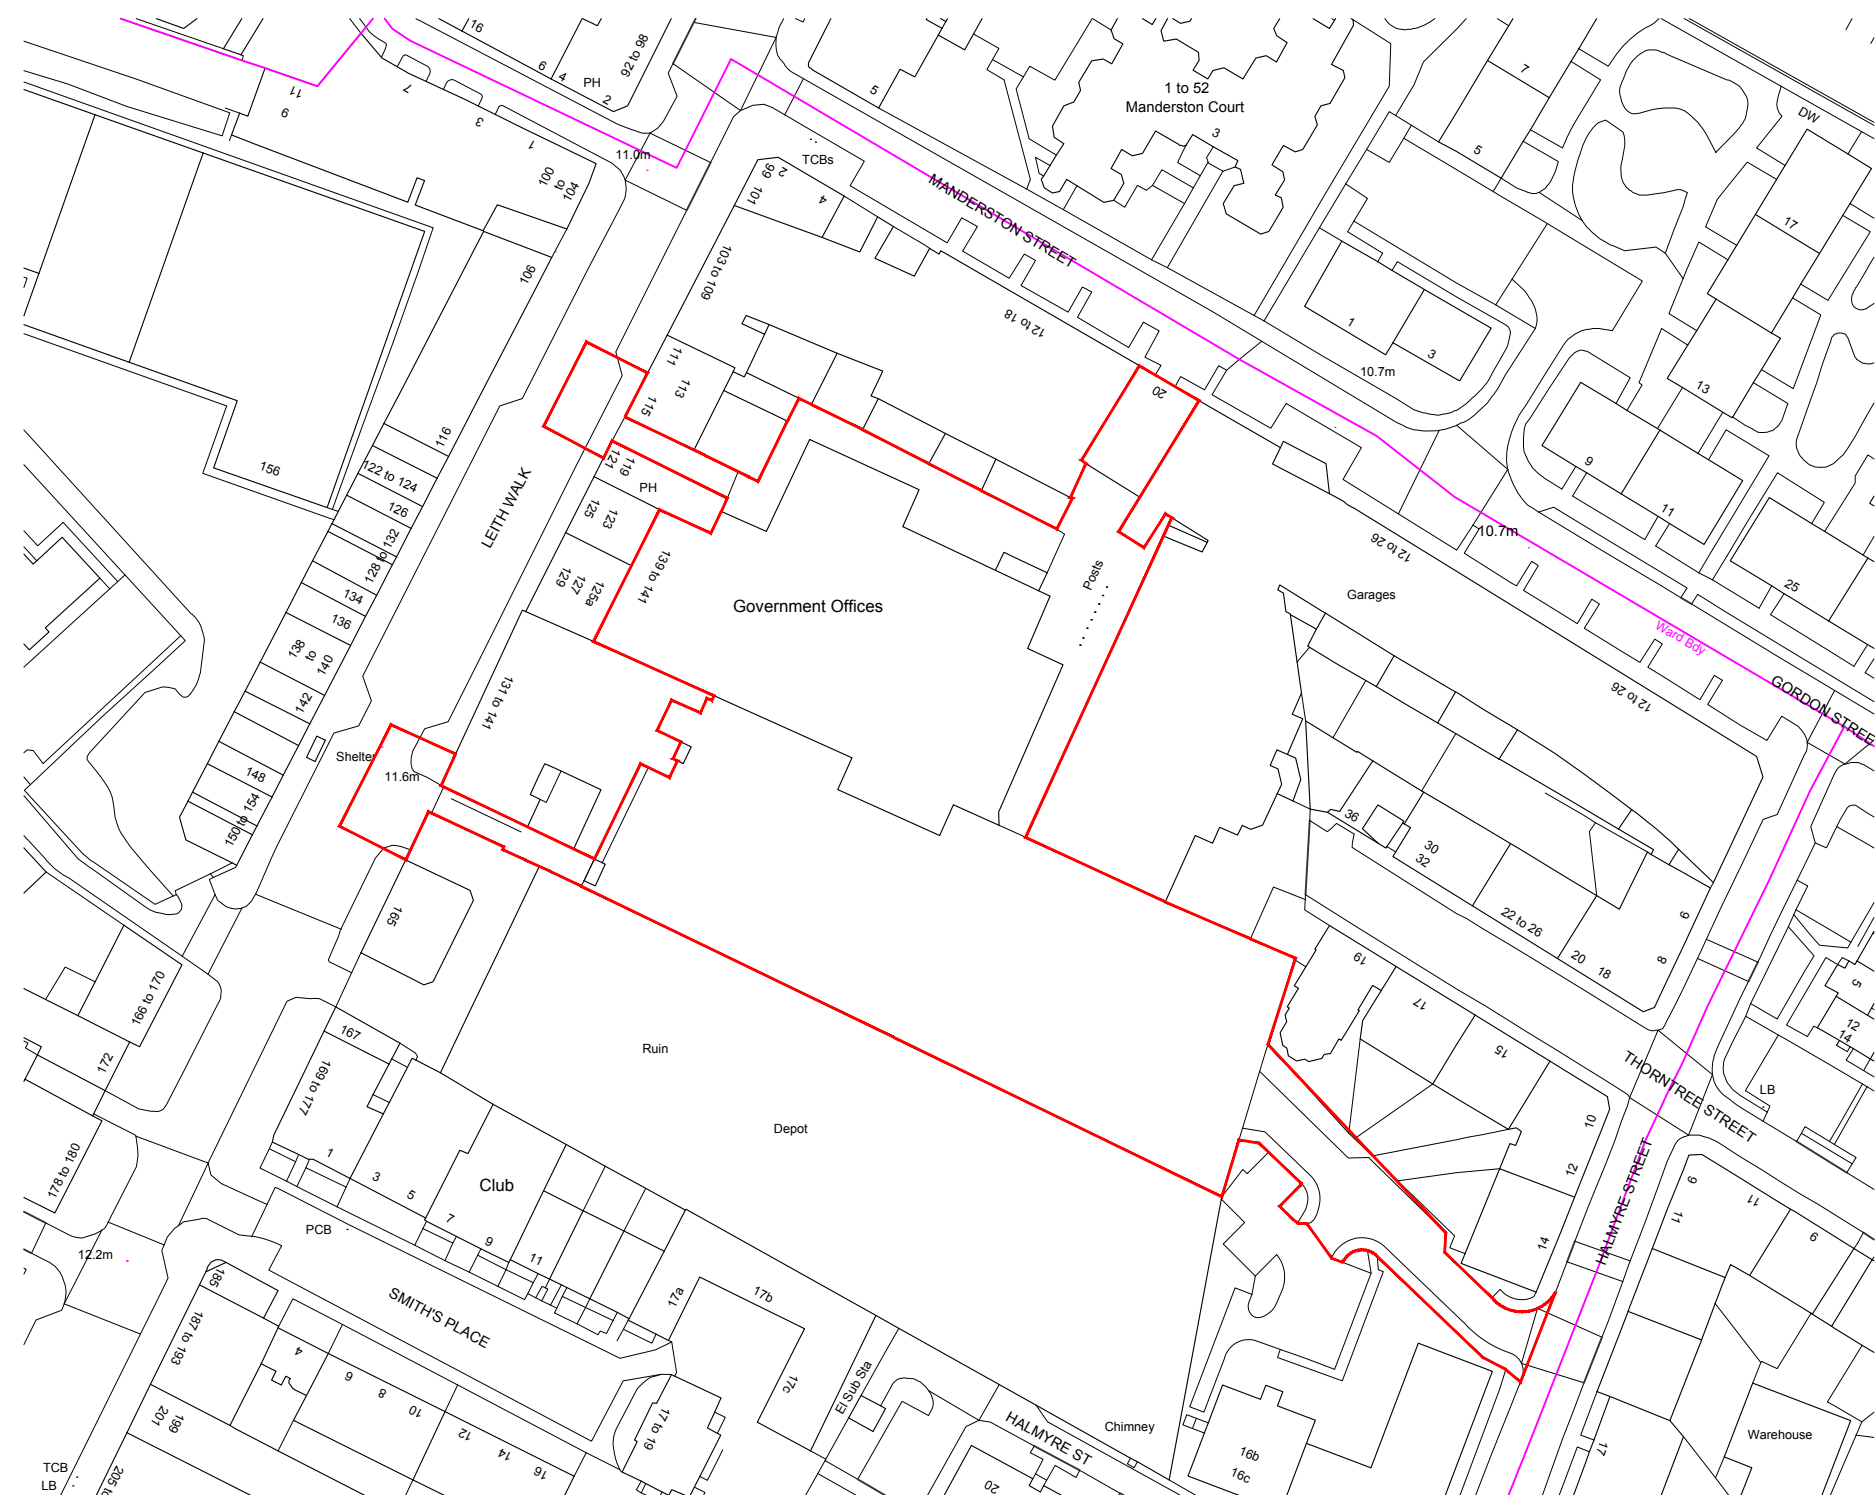

Scale of Metres - 1:1250

Site Boundary

Site boundaries estimated from client information. All boundaries to be verified by solicitor against title deeds



Ordnance Survey, (c) Crown Copyright 2019. All rights reserved. Licence number 100022432

REV

Manson

Client

CW PROPERTIES

Project

139 LEITH WALK
EDINBURGH

Drawing Title

LOCATION PLAN

Date

JANUARY 2019 Scale 1:1250 @ A3

Issue Status

PLANNING

Drawing No. Rev. Drawn

2344_310 - KH/RM

Architects + Planners

Edinburgh Office
Belford House
59 Belford Road
Edinburgh EH4 3DE

Dundee Office
11 South Tait Street
Dundee
DD1 1NU

T: 0131 225 2958 T: 01382 226 361

E: info@mansonarchitects.co.uk W: www.mansonarchitects.co.uk

All dimensions and levels to be checked on site and the Architect to be informed of any discrepancies prior to the commencement of work. Unspecified dimensions are not to be scaled off this drawing. All dimensions are in millimetres unless otherwise specified. If any dimensions or details conflict please notify the Architect immediately.