

- | | | |
|-------------------------------------|----------------------------------|---------------------------------|
| 1. STOMA SHELF | 11. SMALL SANITARY BIN | 21. 1 x HOOK |
| 2. LRG WASTE BIN | 12. PAPER DISPENSER | 22. 900 x 600 MIRROR |
| 3. RESET & SOUDER | 13. HEIGHT ADJUSTABLE SINK | 23. EXTRACT FAN |
| 4. 6 x HOOKS | 14. HAND DRYER | 24. PSU |
| 5. ALARM PULL CHORD | 15. WALL MOUNTED PULL OUT SCREEN | 25. CONSUMER UNIT |
| 6. HOIST | 16. BABY CHANGER | 26. CLEANERS SINK |
| 7. 1800 x 800 HEIGHT ADJUSTABLE BED | 17. JUMBO PAPER DISPENSER | 27. HOZE LOCK REEL |
| 8. GULLY | 18. WALLGATE SINK/HAND DRYER | 28. WATER BOTTLE REFILL STATION |
| 9. LRG PAPER DISPENSER | 19. 1000 x 600 MIRROR | 29. 150 x 250 STOMA SHELF |
| 10. 1200 x 600 MIRROR | 20. 2 x HOOKS | 30. RECECESSED SHARPS BIN |



STATUS
DRAFT

CLIENT
**EDINBURGH
COUNCIL**

DRWN BY
NH

CHKD BY
Checker

SCALE
1 : 35


DATE
09/04/2024

DATE


PROJECT
LEITH LINKS/MEADOWS/INVERLEITH

DWG TITLE
GENERAL LAYOUT


DRAWING No
CXXXX -021

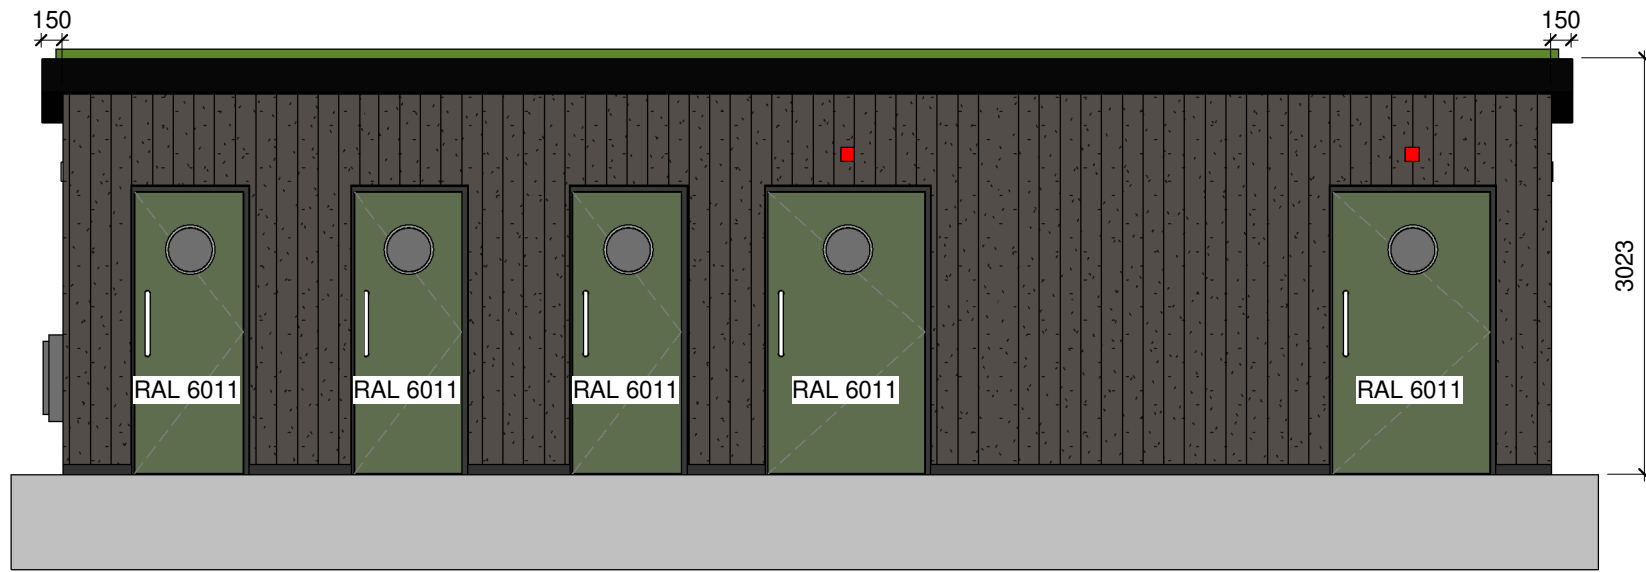

FRONT
1 : 50

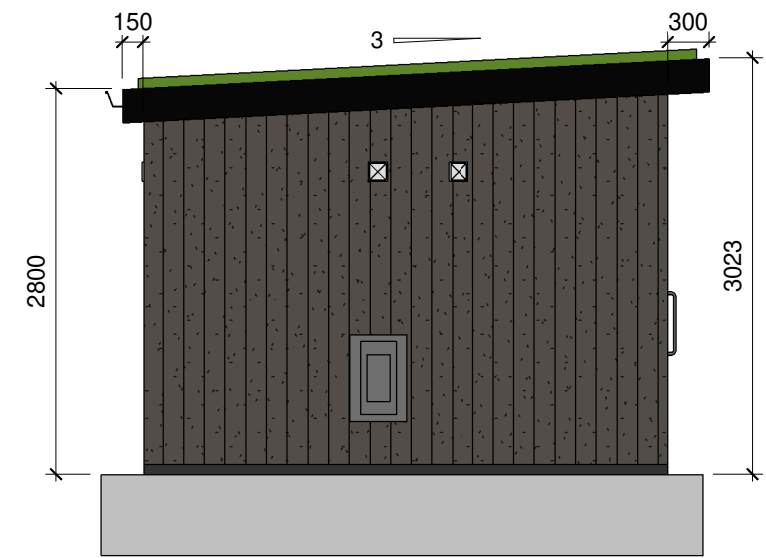


LEFT
1 : 50

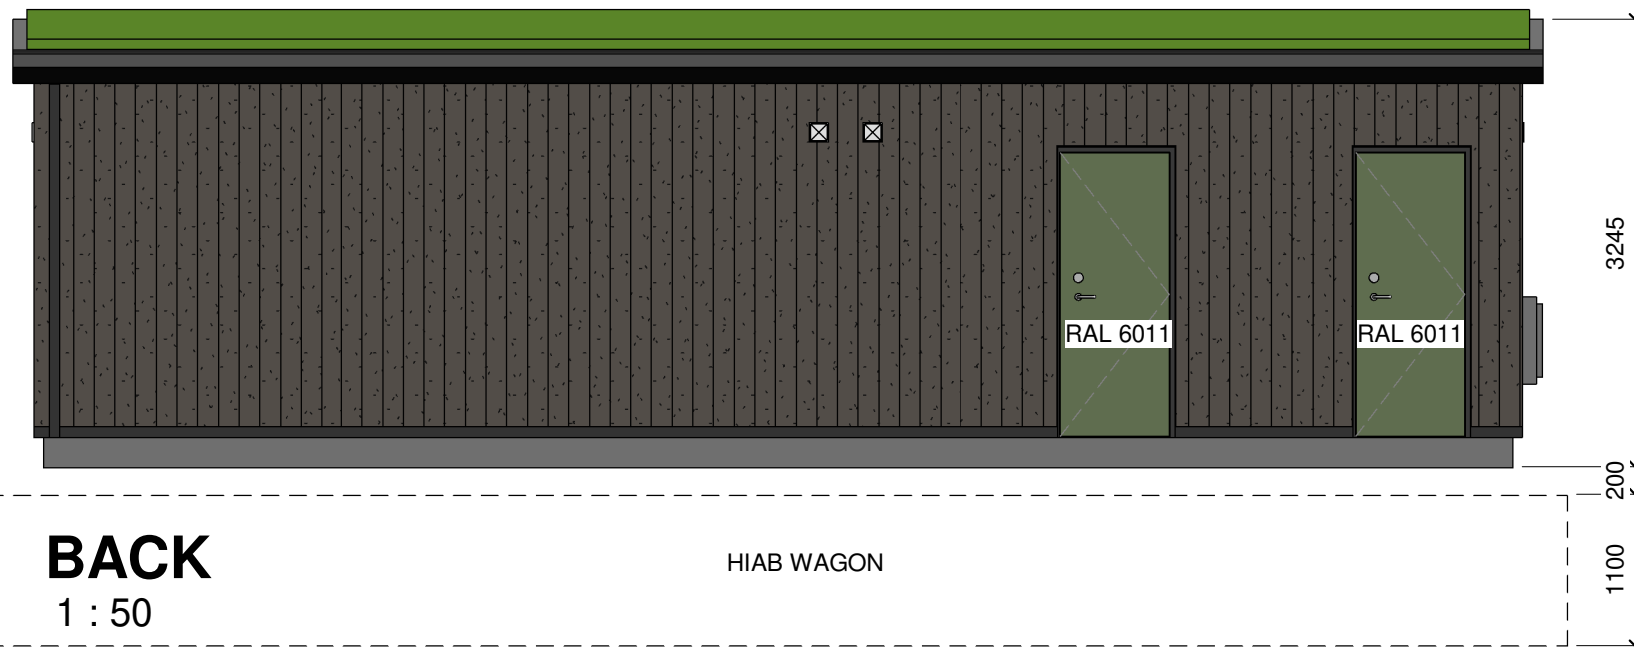

BACK
1 : 50

HIAB WAGON

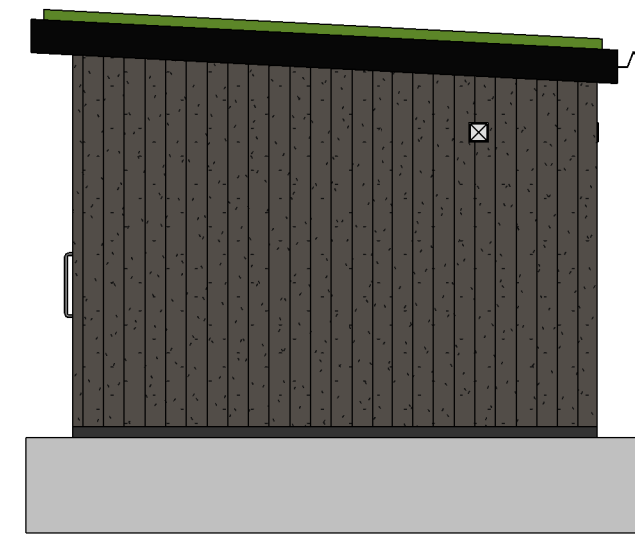

RIGHT
1 : 50

EXTERNAL HARDIE PLANK SHOWN IN RICH ESPRESSO



STATUS
DRAFT

CLIENT
EDINBURGH
COUNCIL

DRWN BY
NH

CHKD BY
Checker

SCALE
1 : 50

DATE
09/04/2024

DATE

PROJECT
LEITH LINKS/MEADOWS/INVERLEITH

DWG TITLE
ELEVATIONS

DRAWING No
CXXXX -024